


# Proposed Front Elevation

1 : 100

# Proposed Rear Elevation

1 : 100

DCC PLAN NO: 3614/16  
RECEIVED 30 AUG 16

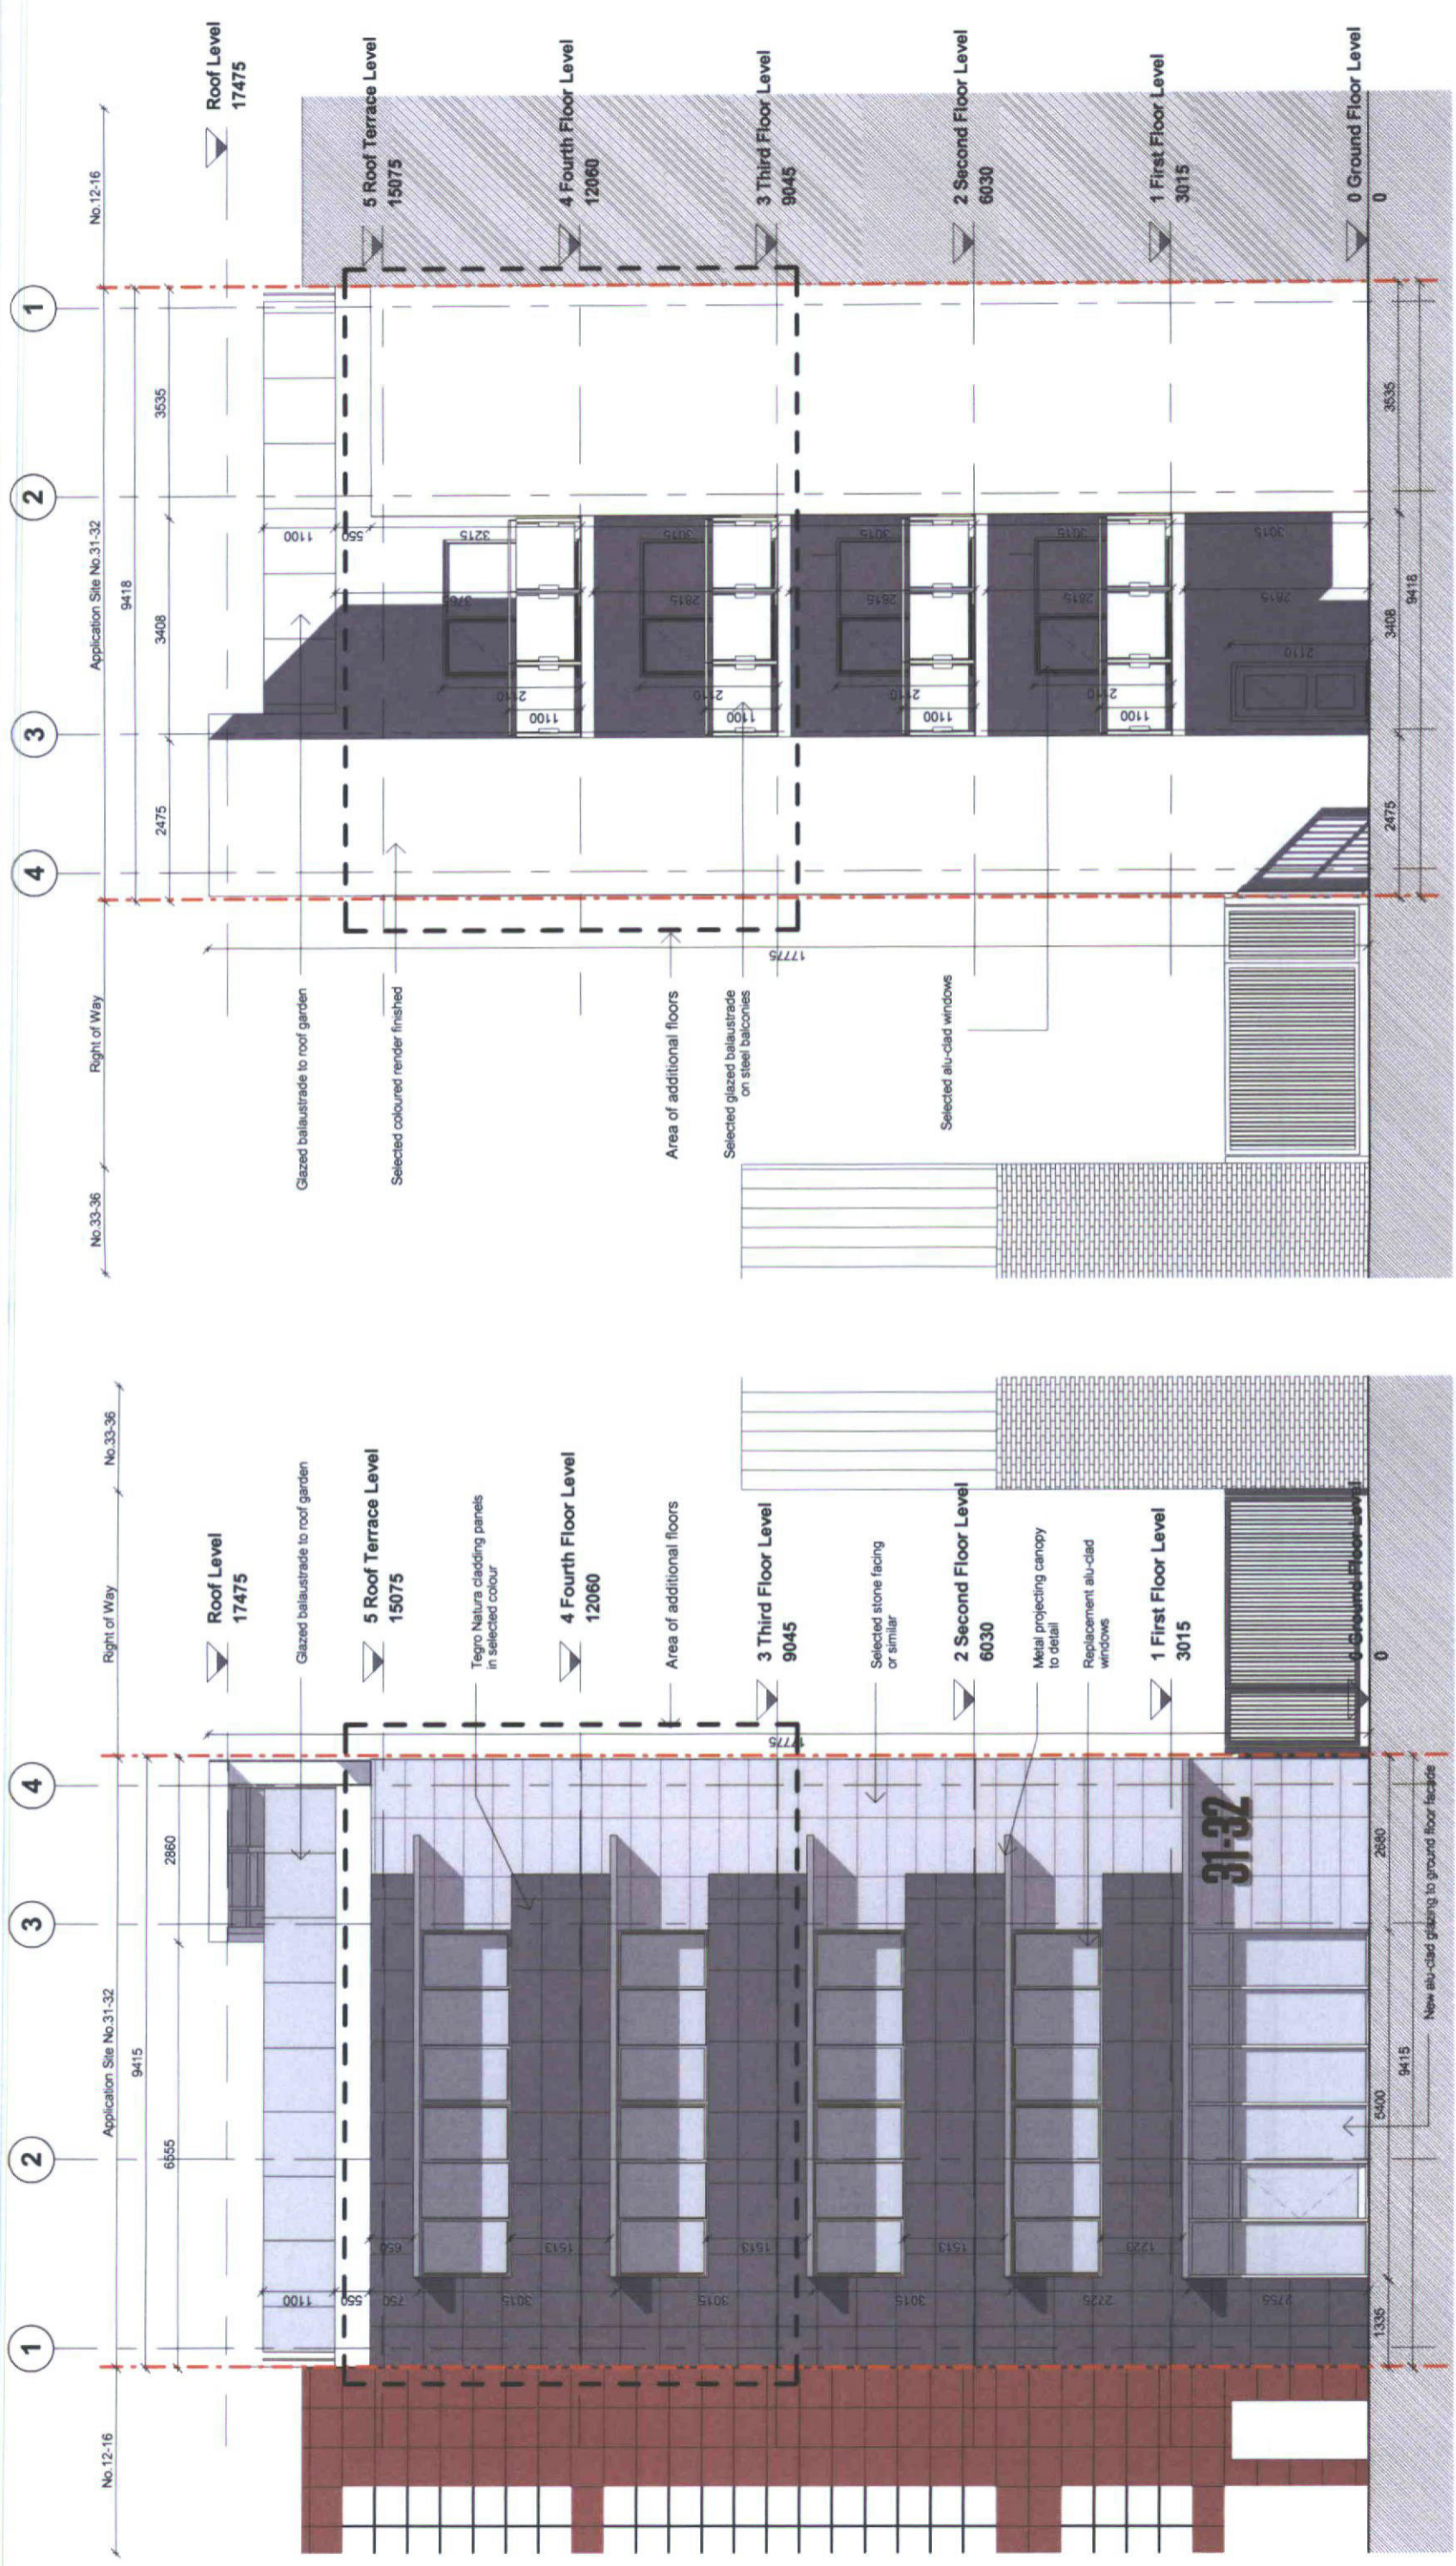

Notes:  
 1. Do not scale this drawing. Only stated dimensions to be used.  
 2. Any discrepancies to be immediately notified to Architects.  
 3. All works to be carried out in accordance with Building Regs.  
 4. All works to be carried out in accordance with Building Regs.  
 Planning Permission, Fire Safety Certificate and Safety Plan.

**Revision details:**

**Rev. Date:**

**Client:**  
M. Doran

**Date:** August 2016

**PIERCE-ASSOCIATES ARCHITECTS**  
 104 FRANCIS STREET, DUBLIN 8  
 T: (+353 1) 454 9911 F: (+353 1) 4548166  
 H: www.parch.net e: info@parch.net



**Project:**  
Little Strand Street

**Drawing:** Proposed Front & Rear Elevations  
**Scale:** 1 : 100

**Project:** 14.09  
**Drawn By:** AM  
**Revisions:**  
 Brg.No.: PP.08