



Existing Ground Floor Level  
1 : 200

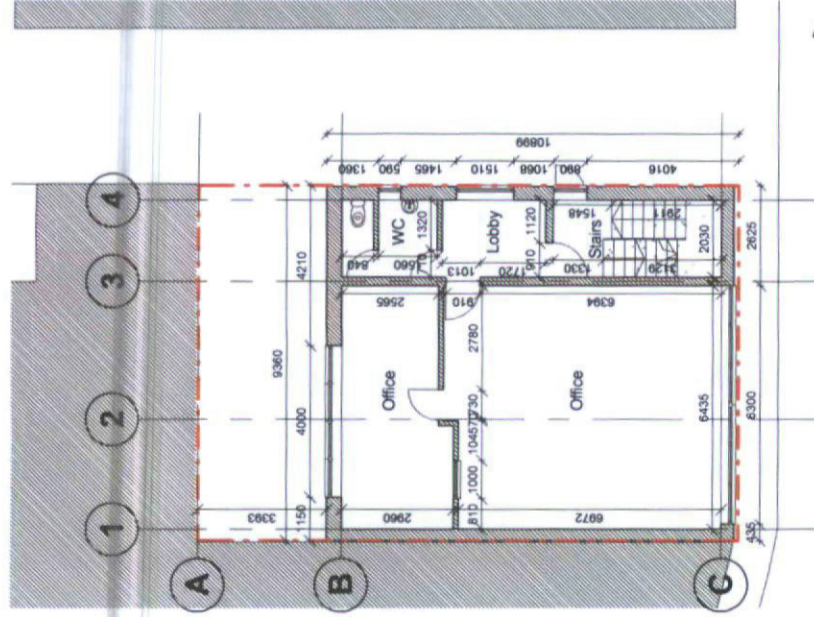


Existing First Floor Level  
1 : 200




Existing Front Elevation  
1 : 200

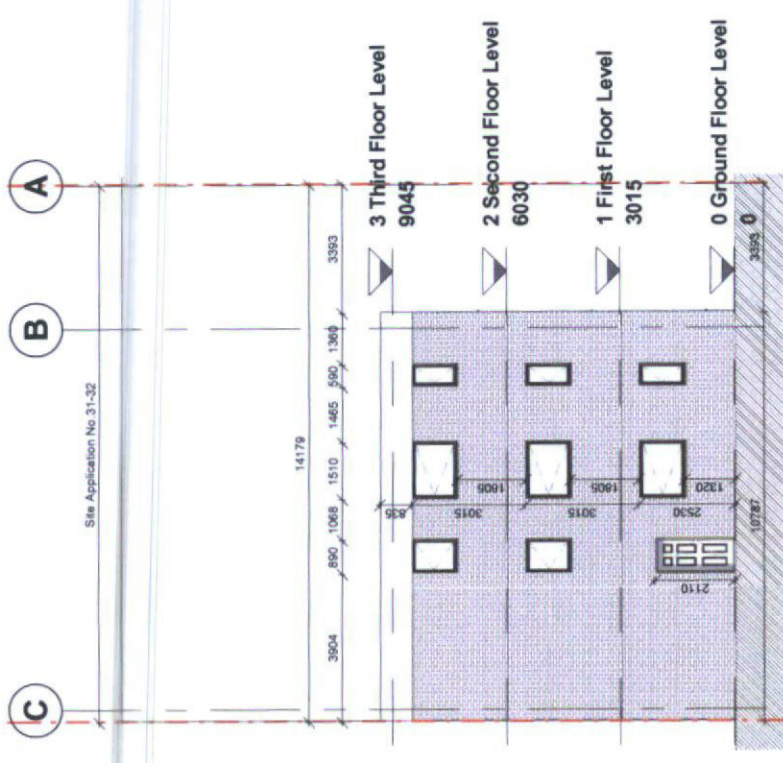


Existing Side Elevation  
1 : 200

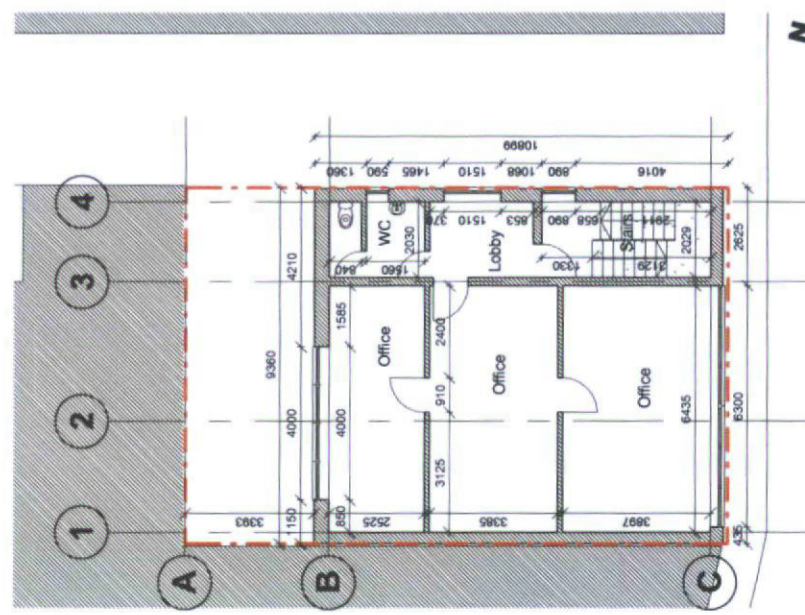

Existing Second Floor Level  
1 : 200

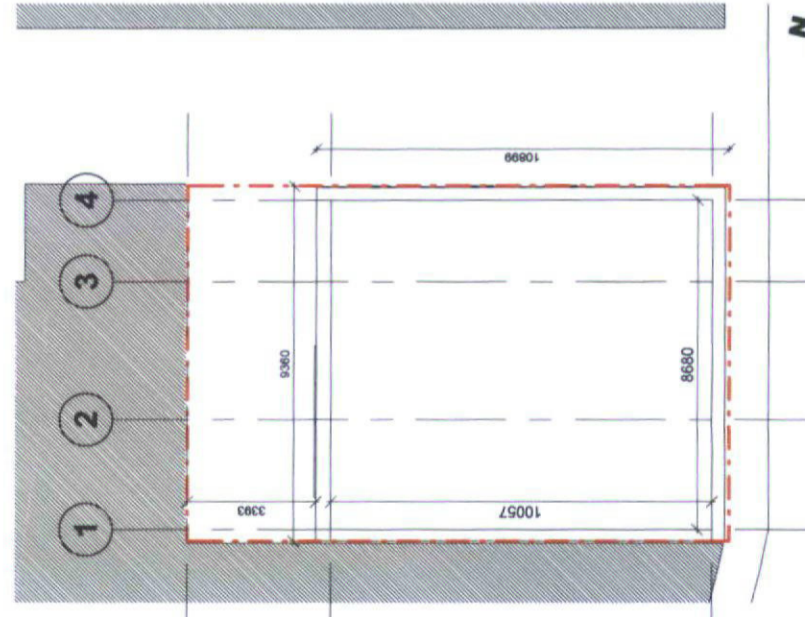

Existing Roof Level  
1 : 200

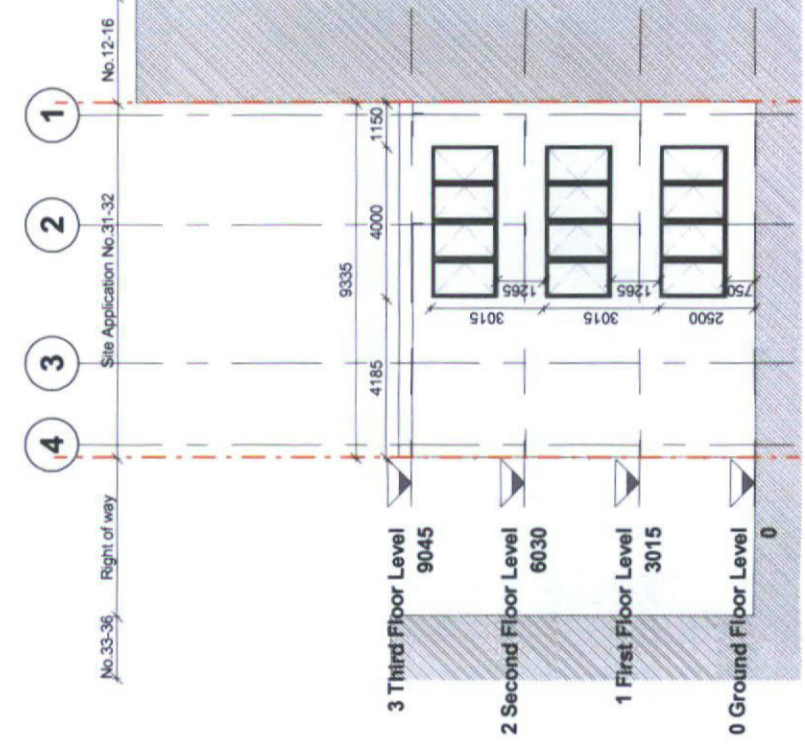

Existing Rear Elevation  
1 : 200



Existing Section  
1 : 200

DCC PLAN NO: 3614/16  
RECEIVED 30 AUG 16

Notes:  
1. Do not scale this drawing. Only stated dimensions to be used.  
2. All dimensions to be checked on site and prior to fabrication.  
3. All works to be carried out in accordance with Building Regs.  
4. Planning Permission, Fire Safety Certificate and Safety Plan.

Revision details:

Rev.	Date	By	Reason

Client: M. Doran  
Date: August 2016

PIERCE-ASSOCIATES ARCHITECTS  
104 FRANCIS STREET, DUBLIN 8.  
t: (+353 1) 454 9911 f: (+353 1) 4548166  
h: www.parch.net e: info@parch.net



Project: Little Strand Street

Drawing: Existing Floor Plans, Elevations & Section  
Project: 14.09  
Scale: 1 : 200  
Brg.No.: PP.03

Drawn By: AM  
Revision: