


Existing Block Plan

1:250

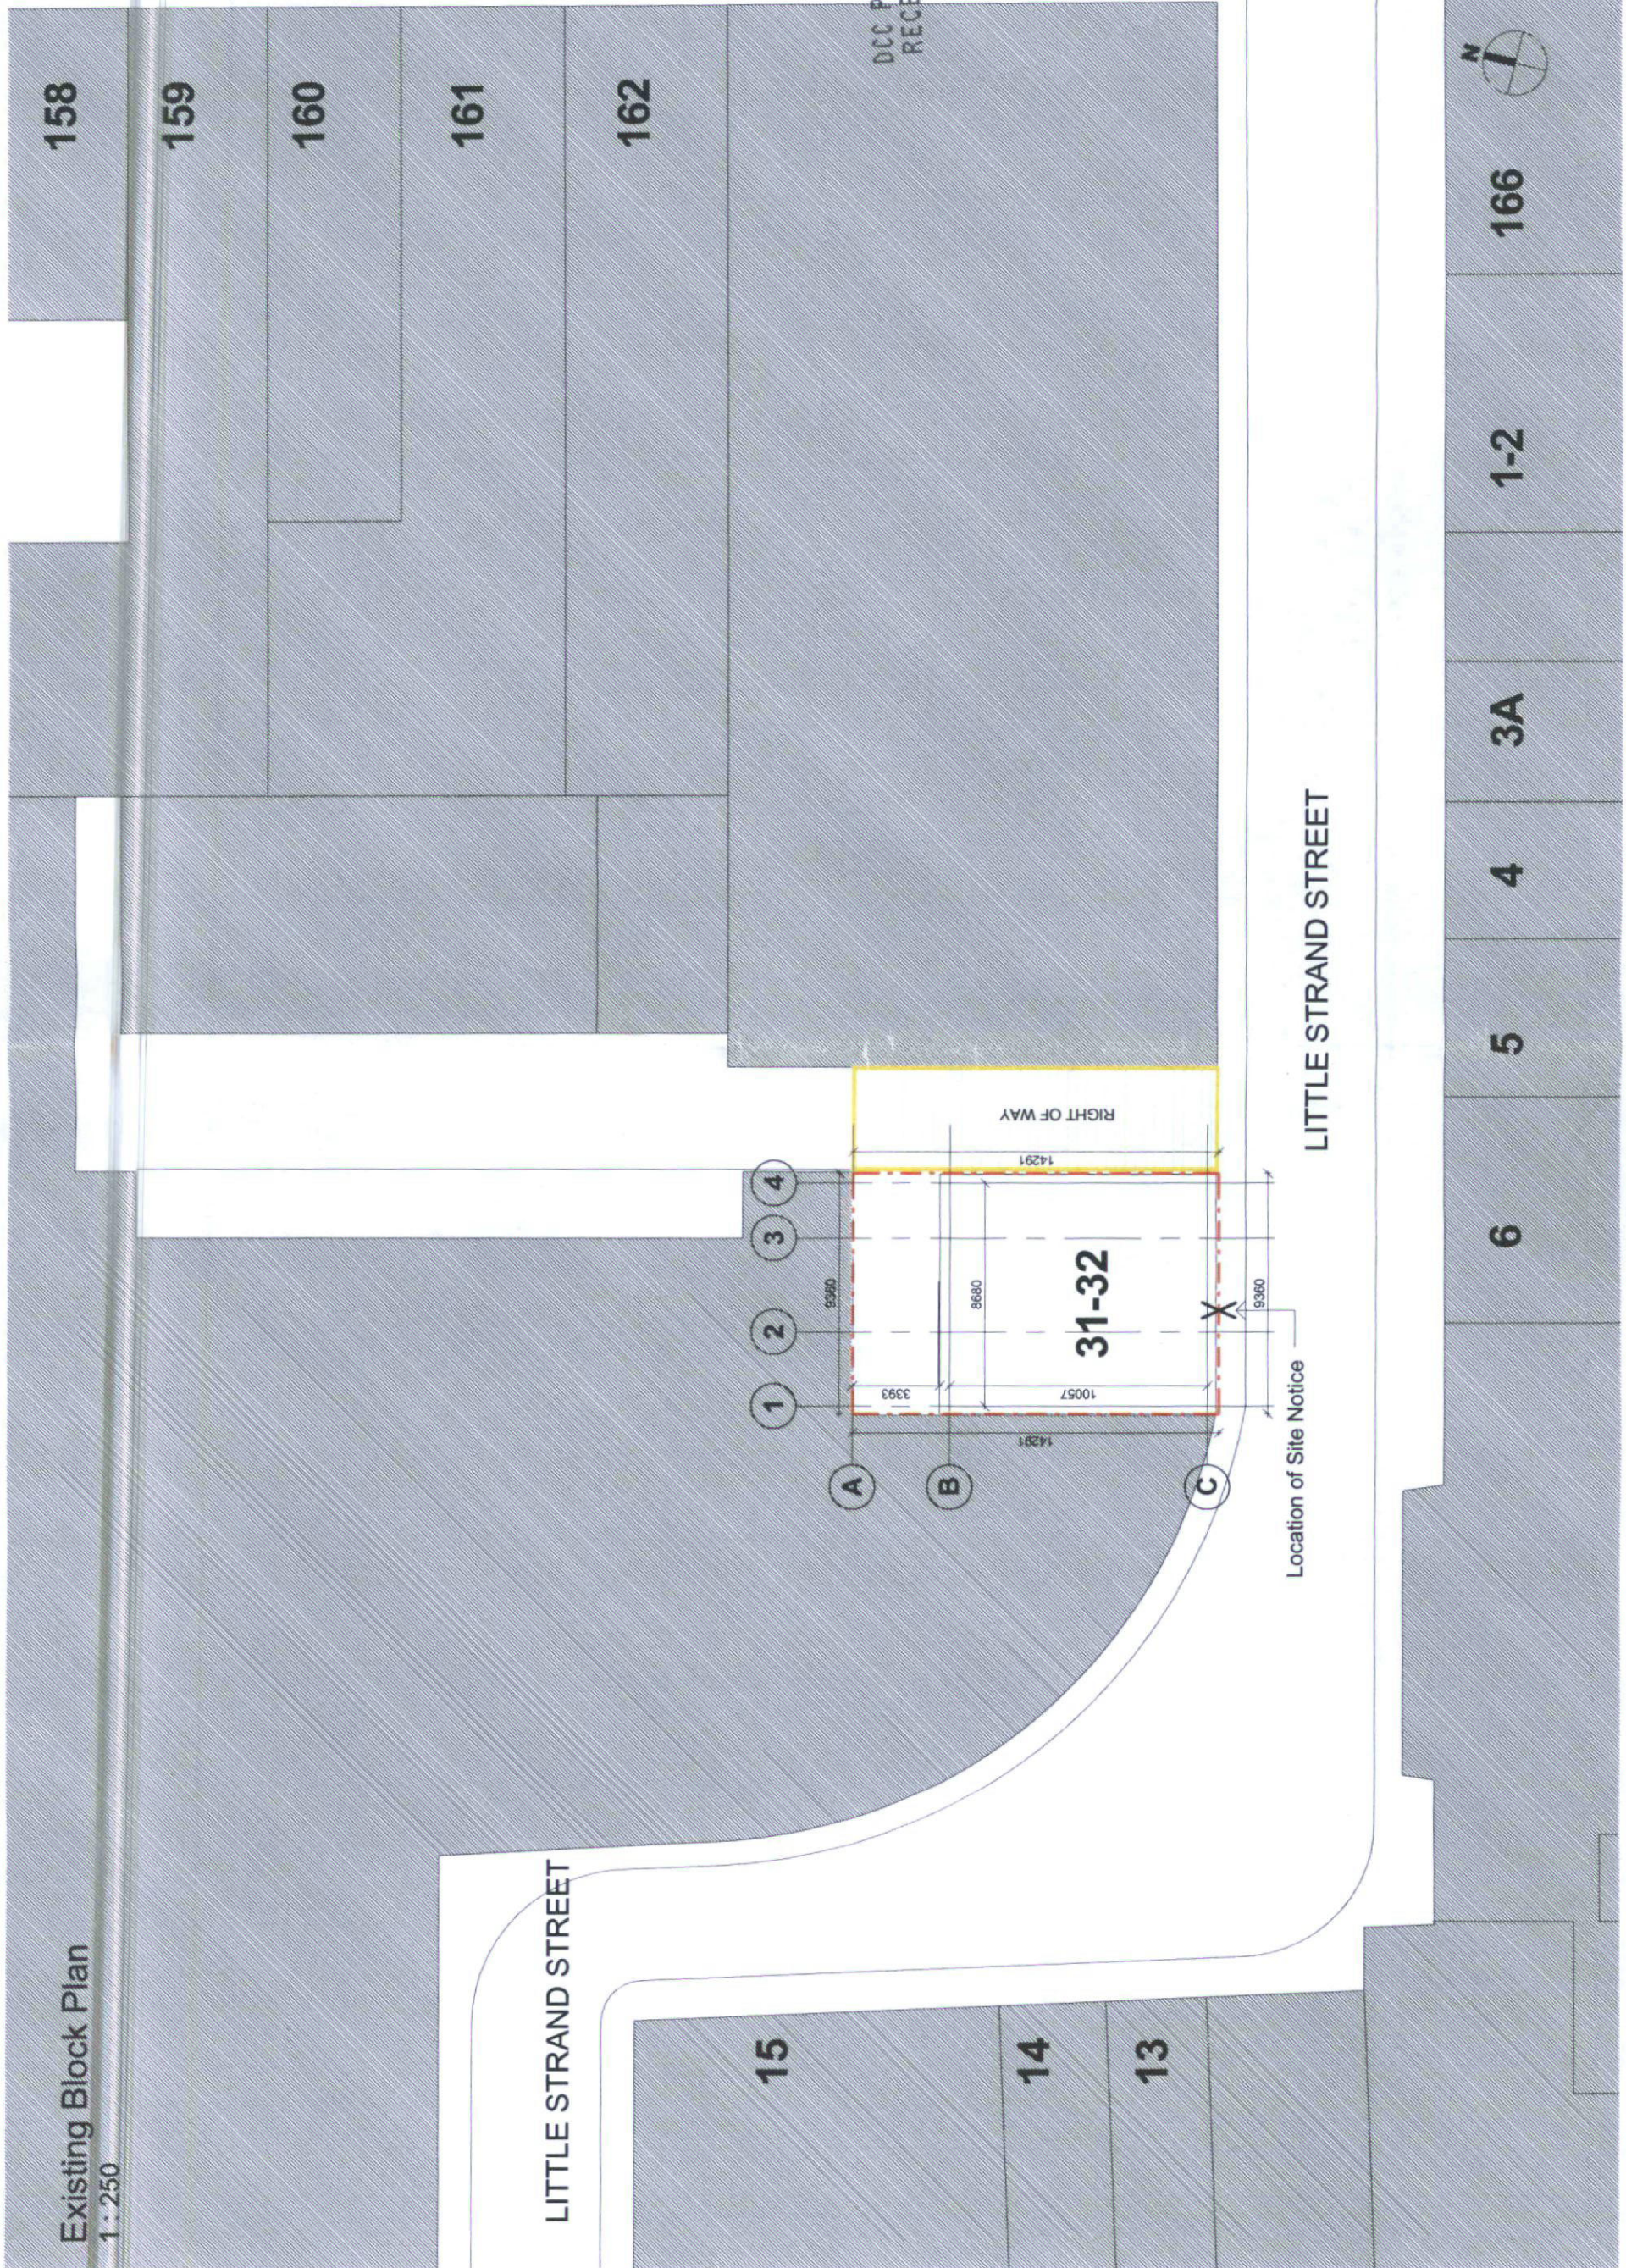

DCC PLAN NO: 3614/16
RECEIVED 30 AUG 16

CAPEL STREET

LITTLE STRAND STREET

LITTLE STRAND STREET

Notes:
1. Do not scale this drawing. Only stated dimensions to be used.
2. All dimensions to be checked on site and prior to fabrication.
3. All work to be carried out in accordance with Building Regs.
4. Planning Permission, Fire Safety Certificate and Safety Plan.

Revision details:

Rev. Date:

Client: M. Doran

Date: August 2016

PIERCE-ASSOCIATES ARCHITECTS
104 FRANCIS STREET, DUBLIN 8
t: (+353 1) 454 9911 f: (+353 1) 4548 166
h: www.parch.net e: info@parch.net



Project: Little Strand Street

Drawing: Existing Block Plan
Scale: 1:250

Project: 14.09
Drawn By: AM
Revisions: PP.02