



**North (Front) Elevation**  
1 : 200

**South (Rear) Elevation**  
1 : 200

**Section 1**  
1 : 200

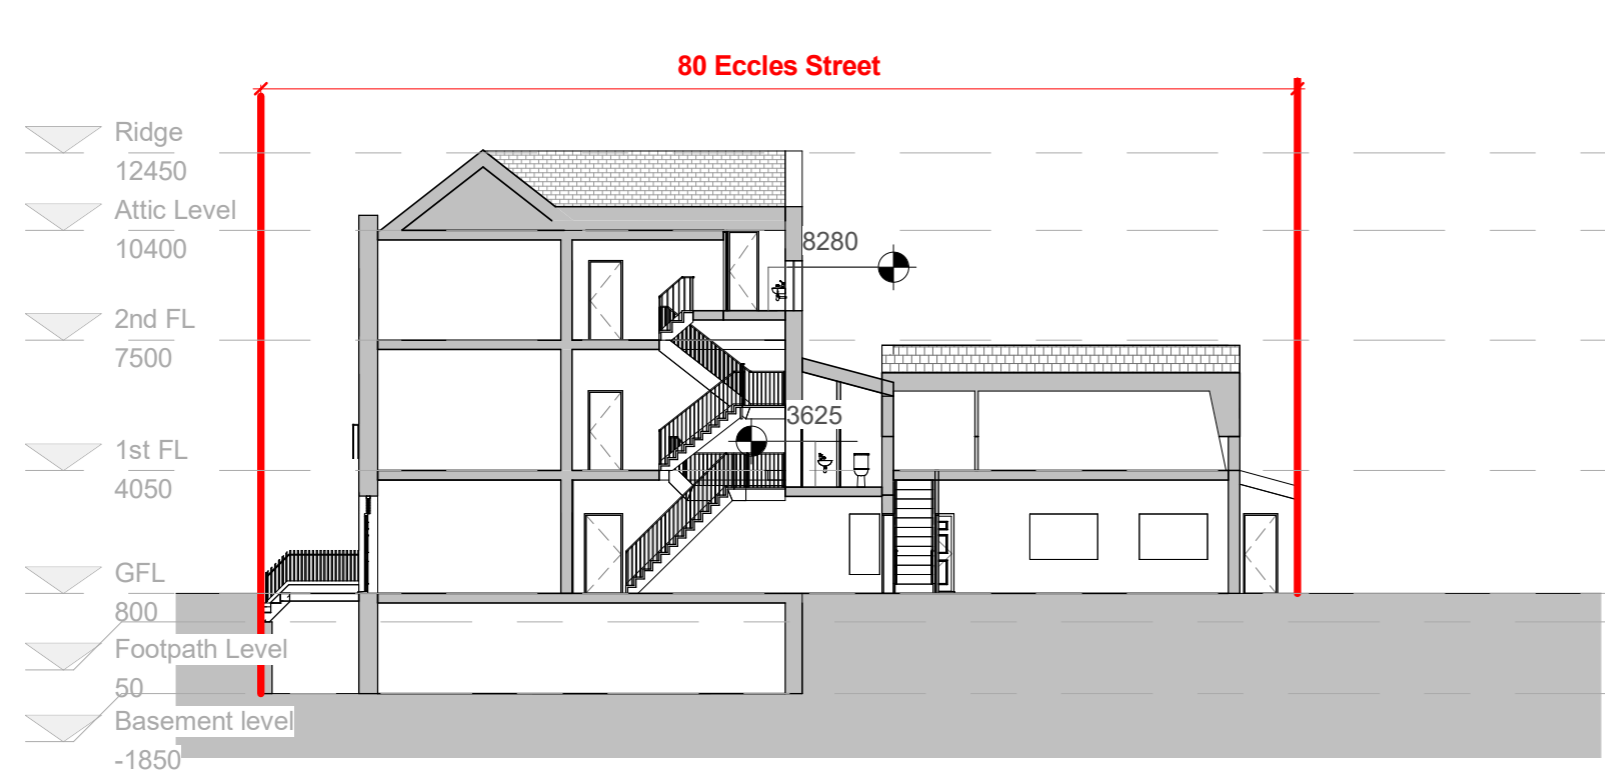

**Section 6**  
1 : 200

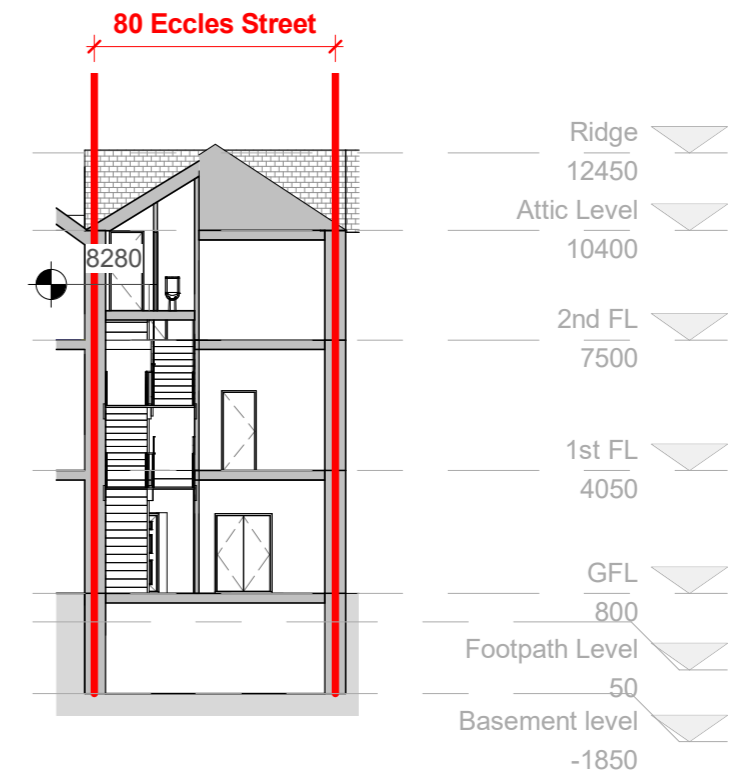

**Section 4**  
1 : 200

**Site Boundary**

**SUBJECT TO SURVEY**

REVISION	DESCRIPTION	REV. DATE: